


1 ENTRY LEVEL FLOOR PLAN - EXISTING
SCALE: 1/4" = 1'-0"

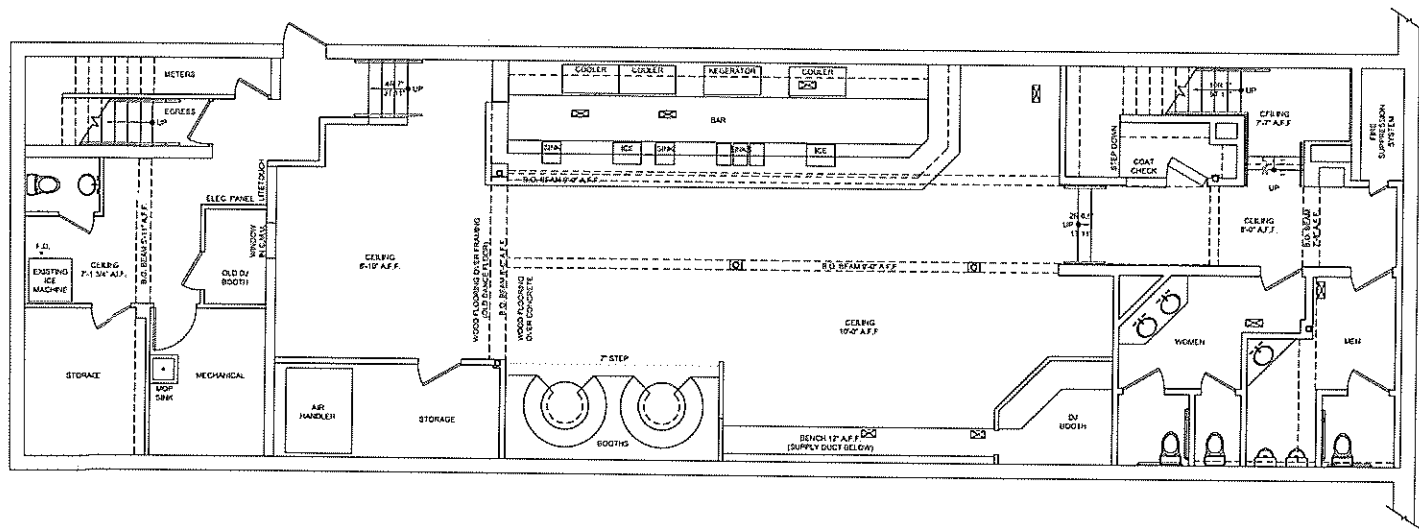

2 LOWER LEVEL FLOOR PLAN - EXISTING
SCALE: 1/4" = 1'-0"

Consultants

DATE: 04.25.2007
CONSTRUCTION: 05.21.2007
DESIGN DEVELOPMENT: 07.12.2007
CONSTRUCTION: 09.21.2007
CONSTRUCTION: 09.25.2007
CONSTRUCTION DOCUMENTS: 11.05.2007
PLAN REVIEW

FLY LOUNGE ASPEN REMODEL

CURIOUS GEORGE BUILDING
426 E. HYMAN AVE BASEMENT
ASPEN, CO 81611



PROJECT NO: 2764
DWG FILE: 2764_A2.1a.dwg

SHEET TITLE
EXISTING FLOOR PLANS

SCALE: 1/4" = 1'-0"

A2.1e

THIS DOCUMENT IS THE PROPERTY OF ROWLAND + BROUGHTON ARCHITECTURE AND URBAN DESIGN. IT IS TO BE USED ONLY FOR THE PROJECT AND SITE SPECIFICALLY IDENTIFIED HEREIN. IT IS NOT TO BE REPRODUCED, COPIED, EITHER WHOLLY OR IN PART, OR TRANSMITTED IN ANY FORM OR BY ANY MEANS, ELECTRONIC OR MECHANICAL, INCLUDING PHOTOCOPYING, RECORDING, OR BY ANY INFORMATION STORAGE AND RETRIEVAL SYSTEM, WITHOUT THE WRITTEN PERMISSION OF ROWLAND + BROUGHTON ARCHITECTURE AND URBAN DESIGN.